


Sign Spacing		
Type Highway	Speed Limit	x =
Feeways Expressways	55/70 MPH	approx. 1500 ft.
Rural Roads	45/60 MPH	approx. 500 ft.
Urban Arterials	35/40 MPH	approx. 350 ft.
Urban Streets Residential & Business Districts	25/30 MPH	approx. 200 ft.

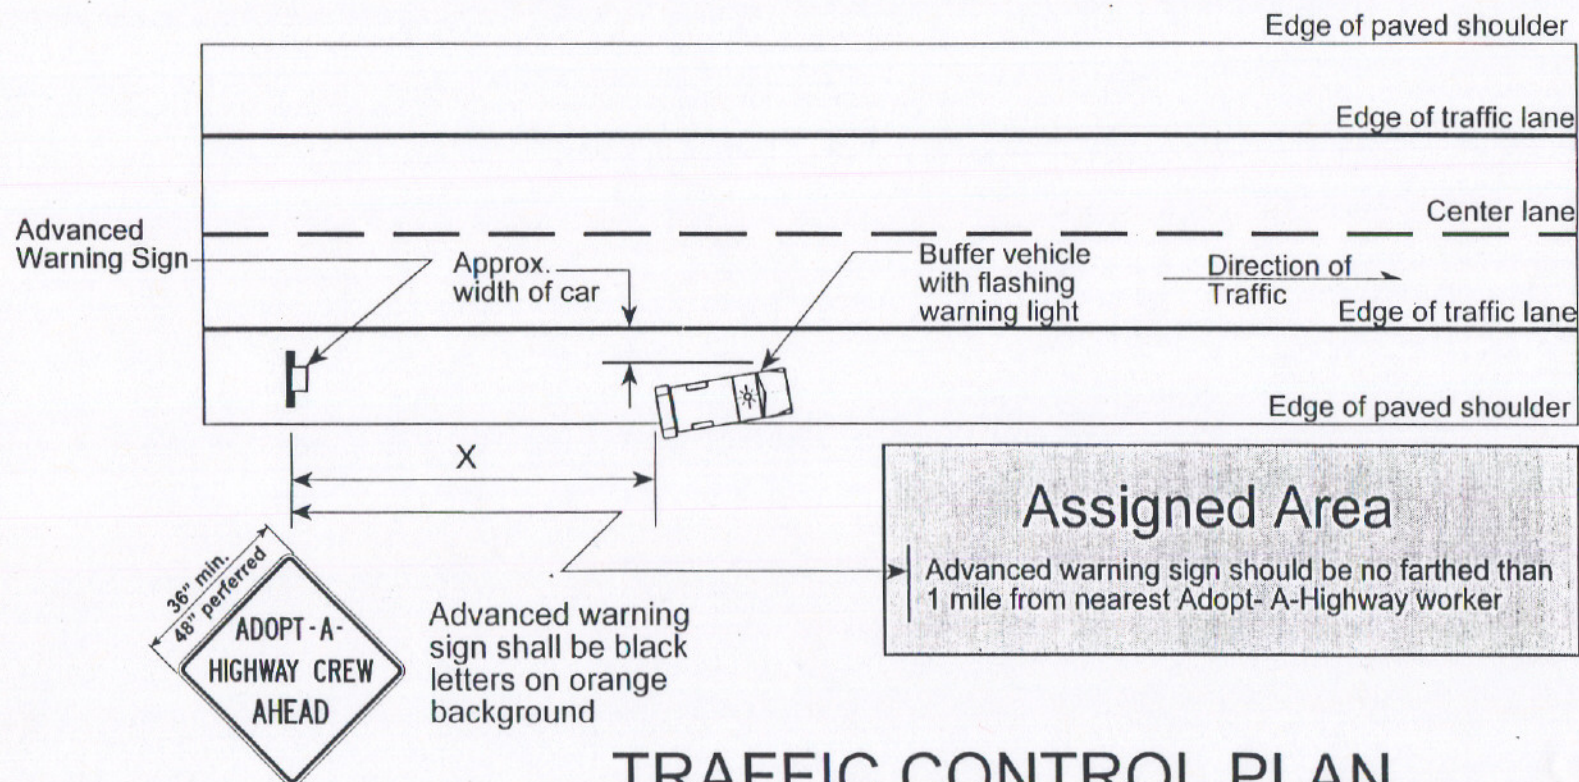

TRAFFIC CONTROL PLAN

Adoot-A-Highway Program